


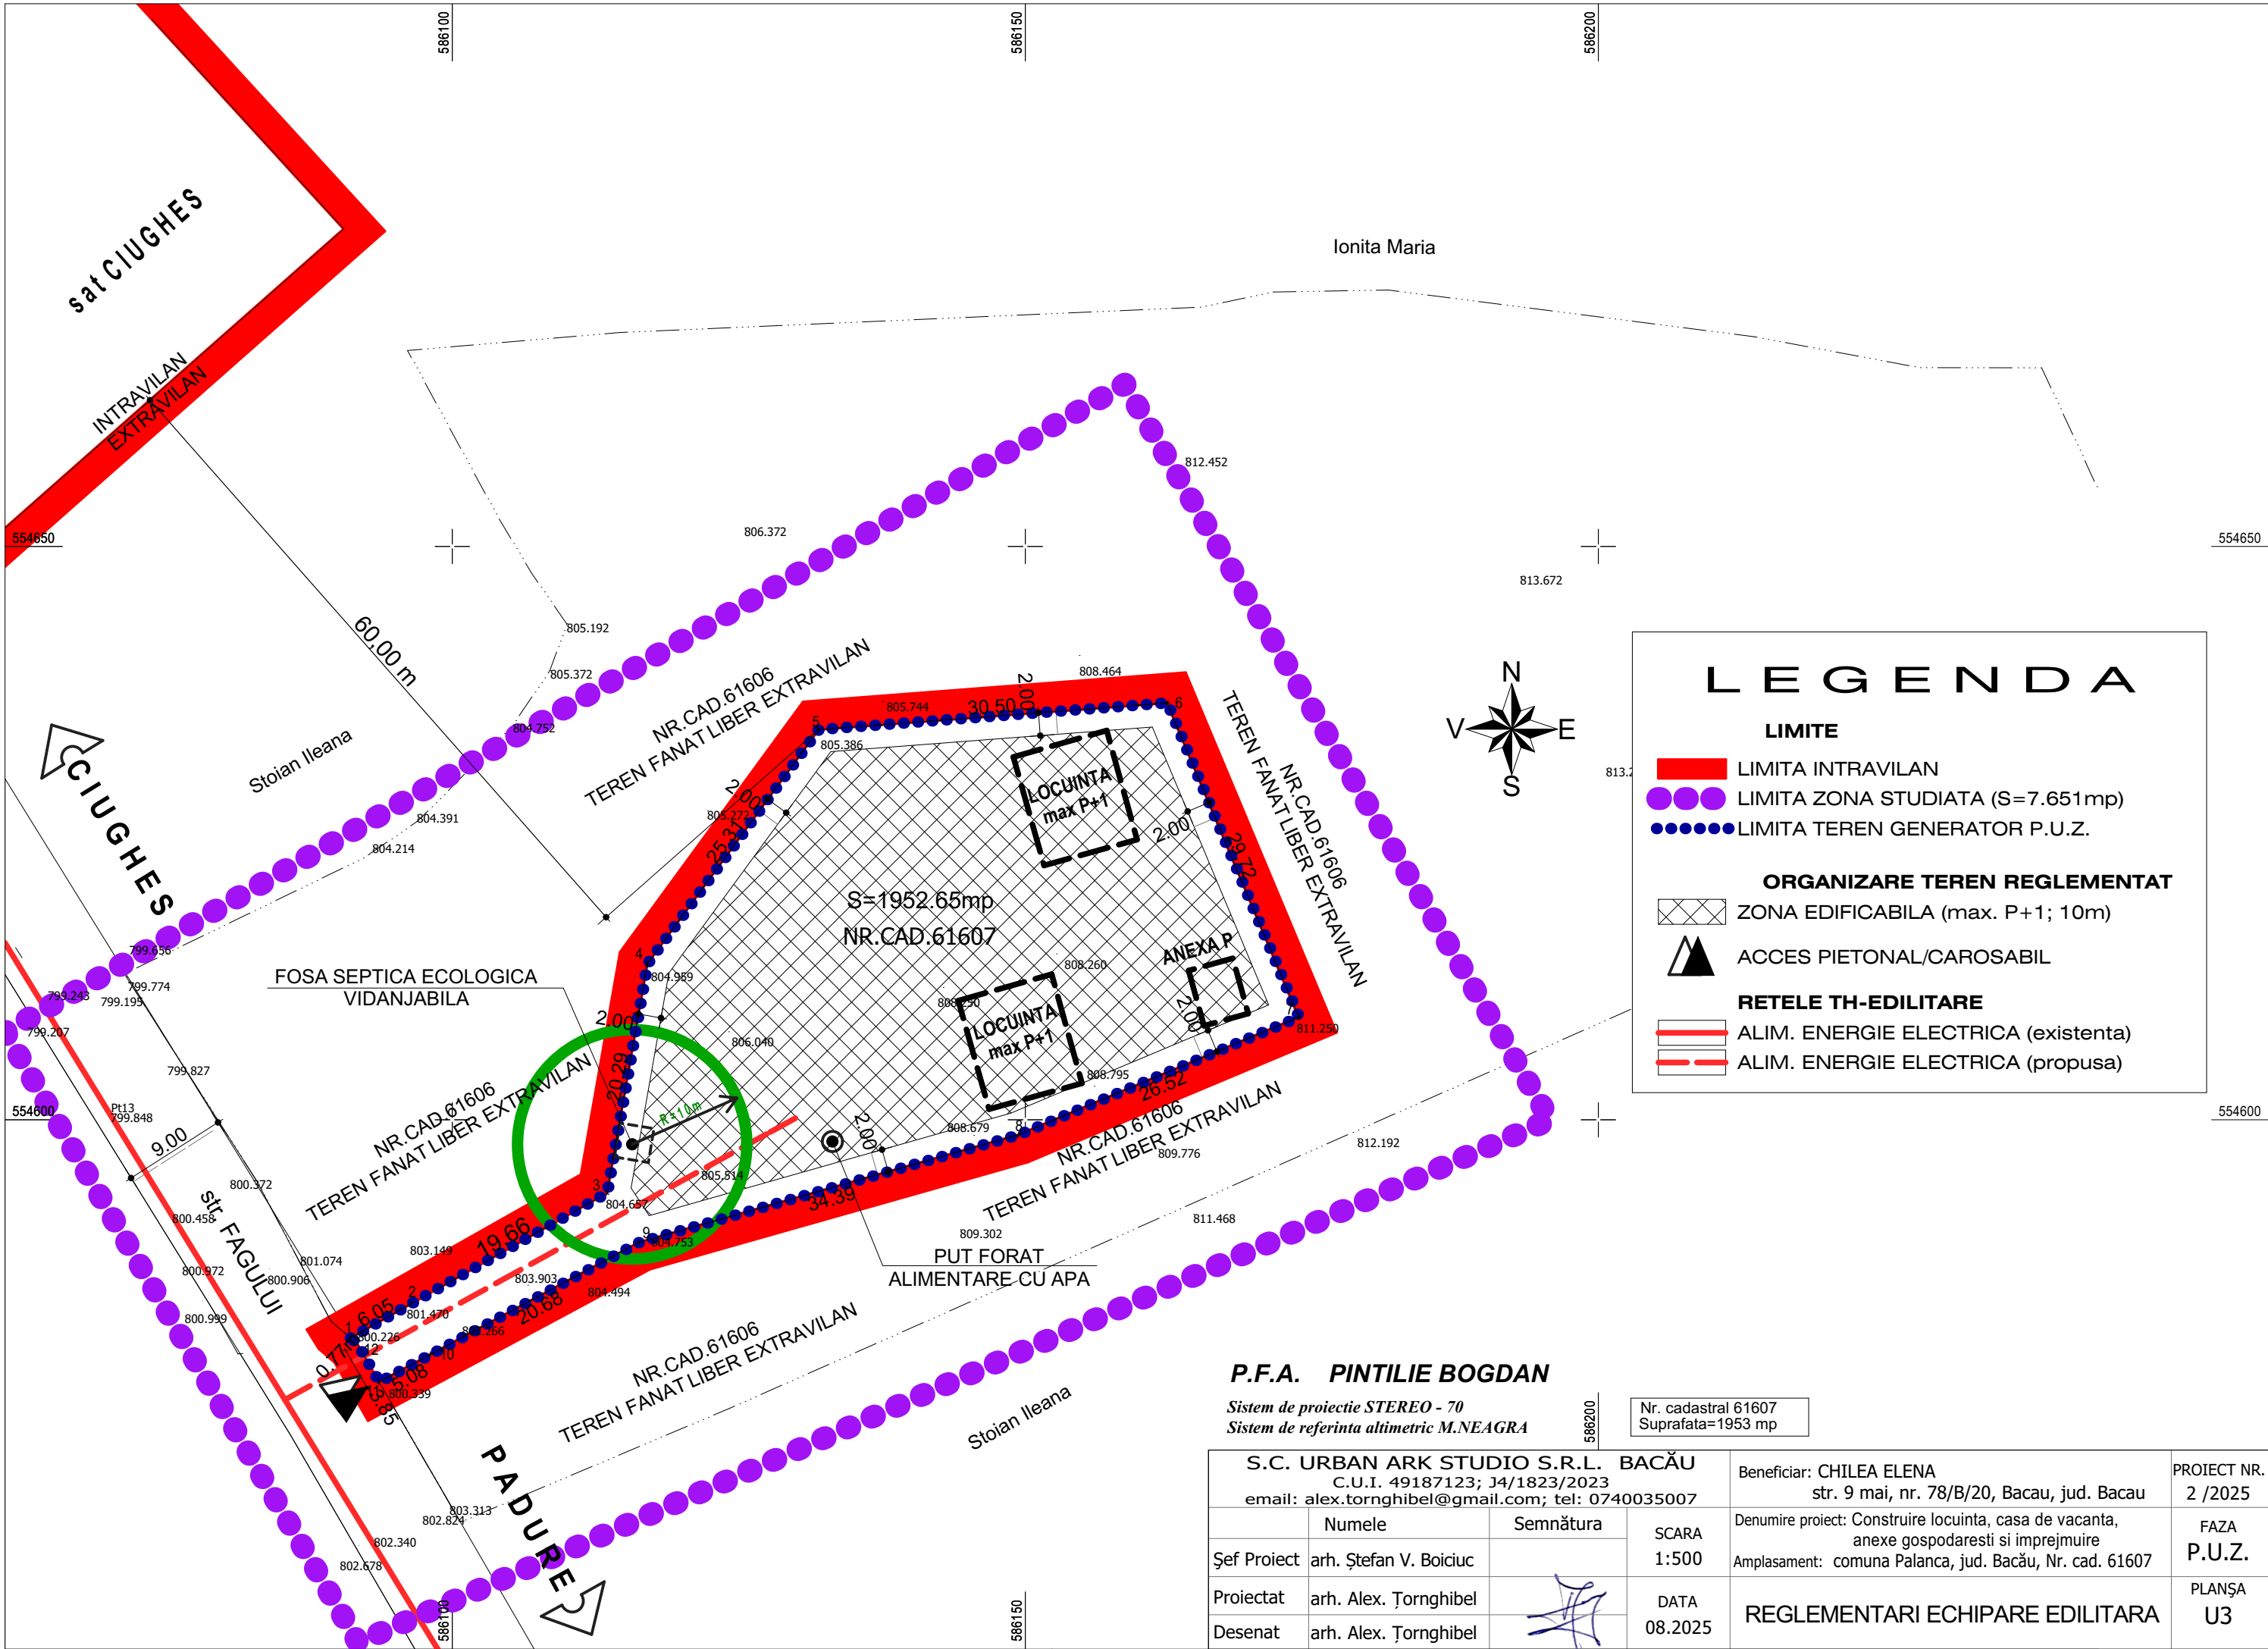

LEGENDA

LIMITE

LIMITA INTRAVILAN

LIMITA ZONA STUDIATA (S=7.651mp)

LIMITA TEREN GENERATOR P.U.Z.

ORGANIZARE TEREN REGLEMENTAT

ZONA EDIFICABILA (max. P+1; 10m)

ACCES PIETONAL/CAROSABIL

RETELE TH-EDILITARE

ALIM. ENERGIE ELECTRICA (existenta)

ALIM. ENERGIE ELECTRICA (propusa)

P.F.A. PINTILIE BOGDAN

Sistem de proiectie **STEREO - 70**
Sistem de referinta altimetric **M.NEAGRA**

Nr. cadastral 61607
Suprafata=1953 mp

S.C. URBAN ARK STUDIO S.R.L. BACĂU C.U.I. 49187123; J4/1823/2023 email: alex.tornghibel@gmail.com; tel: 0740035007			Beneficiar: CHILEA ELENA str. 9 mai, nr. 78/B/20, Bacau, jud. Bacau		PROIECT NR. 2 /2025
	Numele	Semnătura	SCARA 1:500	Denumire proiect: Construire locuinta, casa de vacanta, anexe gospodaresti si imprejmuire Amplasament: comuna Palanca, jud. Bacău, Nr. cad. 61607	FAZA P.U.Z.
Şef Proiect	arh. Ştefan V. Boiciuc				
Proiectat	arh. Alex. Țornghibel		DATA 08.2025	REGLEMENTARI ECHIPARE EDILITARA	PLANŞA U3
Desenat	arh. Alex. Țornghibel				